

HEATHROW PLACE -

PART OF THE SOUTH 1/2 OF THE SOUTHEAST 1/4, SECTION 2.

ADDITION 1 678

STATE
COUNT
I. R.
STATE
TRACT
THE
RANGE
SAID
THE B
THE
AND
RELAT
THE S
GIVEN

RONNI
ALABA

STATE
COUNT
APPR
FLORI


CHAIRMAN

STATE OF A
COUNTY OF
APPROVED
FLORENCE,
August

CITY ENGIN

STATE OF A
COUNTY OF
WILLIAM L.
ALABAMA,
PLACE, AD
RECORDED

WILLIAM L.
PROBATE JL

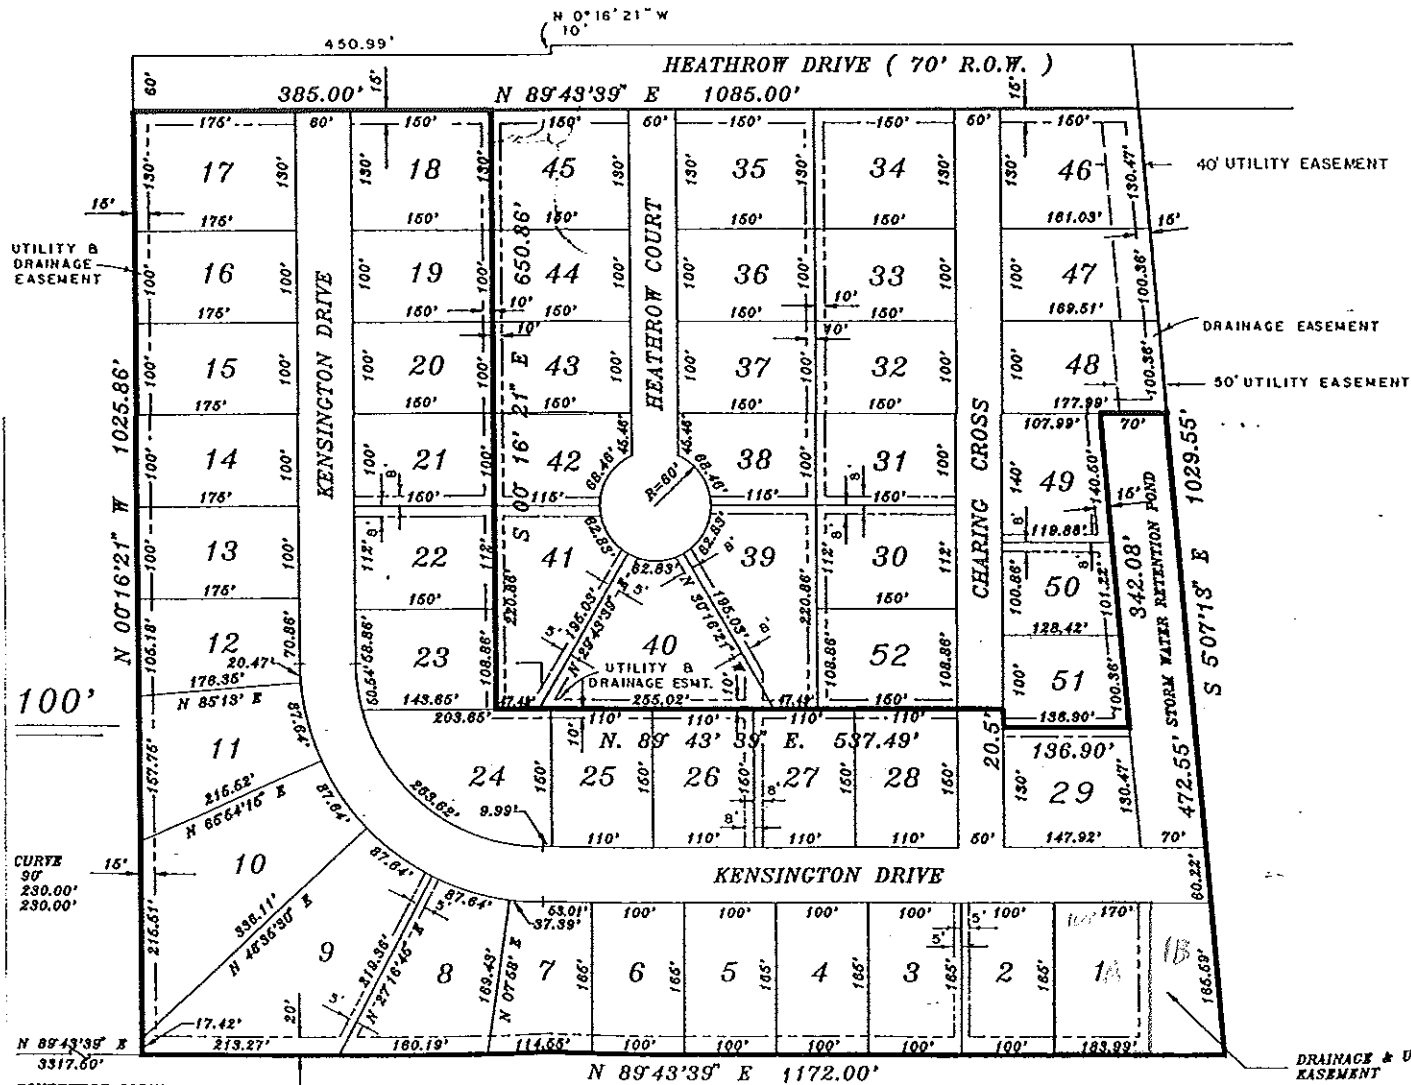

SOUTHWEST CORNER
SECTION 28
T-2-S, R-11-W
LANDS DEPT CO

N 89°43'39" E 1172.00'

DRAINAGE & UTILITY
EASEMENT